



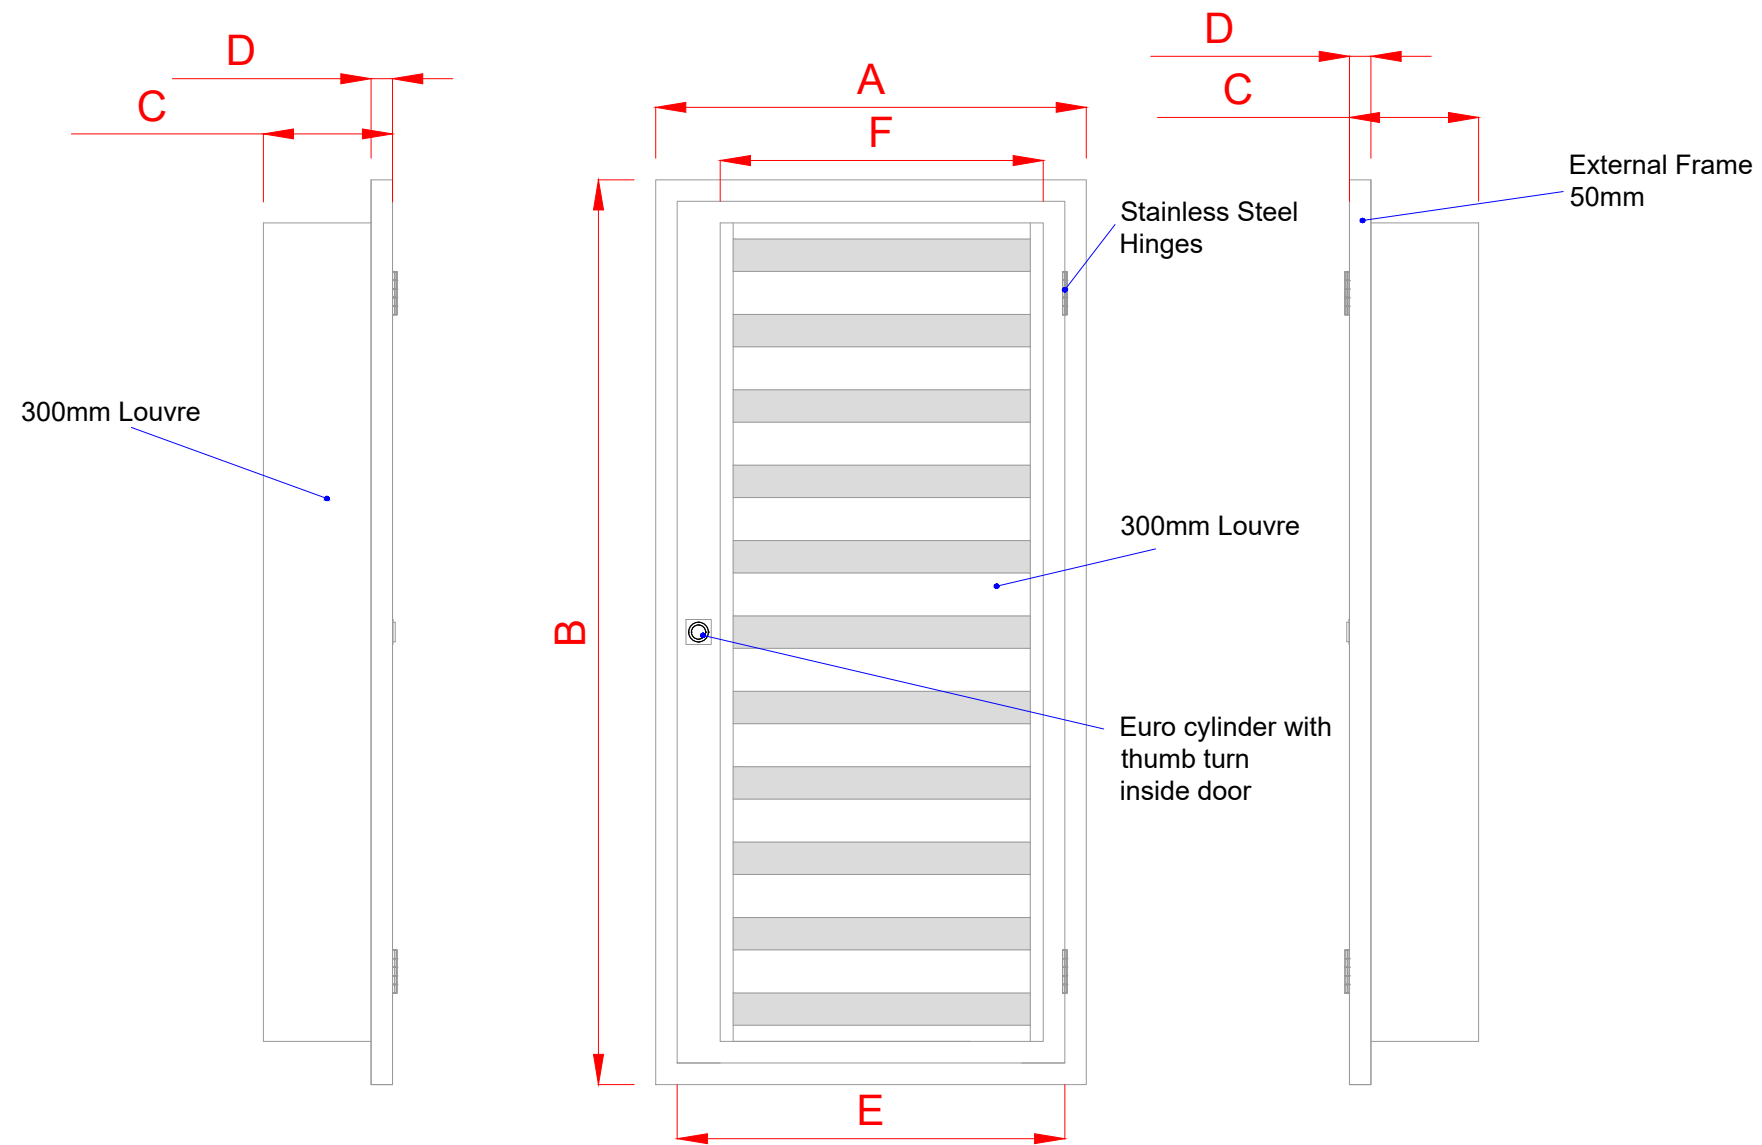

Left Elevation

Front Elevation

Right Elevation

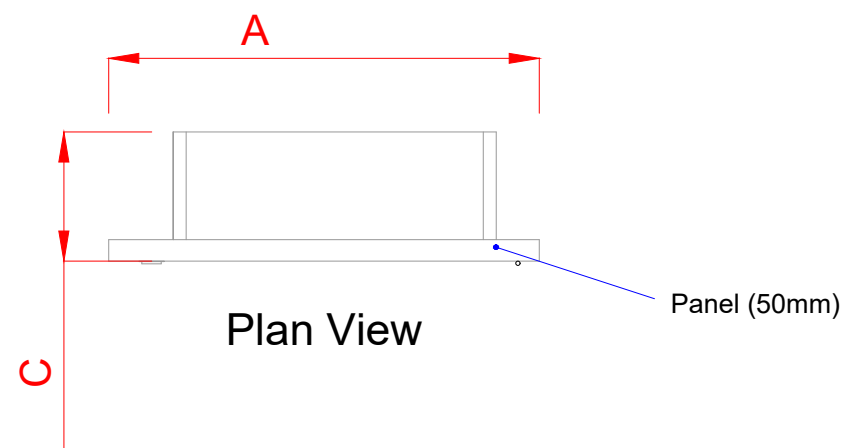


Plan View

Threshold 50mm standard
or 6mm for flat threshold

Internal Frame is 50x50 SHS and
100x50 SHS but can be altered
depending on type of lock used

External Frame 50x50 SHS

Painted BS/RAL

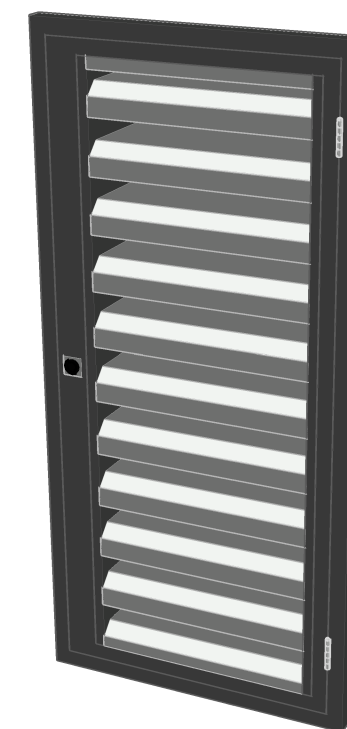

3D Views

